

# Advantage ICF System®

## Product Information Bulletin

BULLETIN NO.	208
ISSUED:	August 10, 2016
REPLACES:	January 8, 2014

### 2012 Ontario Building Code Prescriptive Requirements for ICF Construction

(see also attached Detail Dwgs. D.0.1, D.0.2 & D.0.3)

Page 1 of 5

2012 Ontario Building Code (2012 OBC) provides *prescriptive* requirements for construction of concrete walls using insulating concrete forming (ICF) systems to form solid concrete walls of uniform thickness over their height and width. 2012 OBC, Division B, Sentence 9.3.1.1.(4) provides general requirements for concrete and reinforcing materials used for flat insulating concrete form (ICF) walls not exceeding 2 storeys in building height and having a maximum floor to floor height of 3 m.

The Advantage ICF System® combines rigid expanded polystyrene (EPS) insulation panels with a web and interlock connector system that results in a concrete wall of uniform thickness. The EPS insulation panels in the Advantage ICF System stay in place permanently to provide an insulated cast-in-place concrete wall resulting in a superior, energy efficient building envelope.

The table below summarizes requirements related to ICF foundation wall applications.

Foundation ICF Wall Applications – Code References
Sentences 9.13.2.4.(3) ( <b>dampproofing</b> ) and 9.13.3.4.(3) ( <b>waterproofing</b> ) – ICF surface preparation prior to application.
Clause 9.15.1.1.(1)(c) – General requirements for <b>footings</b> and <b>foundations</b> related to ICF foundation walls
Article 9.15.3.3. – Application of <b>footing width or area</b> requirements provided in Articles 9.15.3.4. to 9.15.3.7.
Article 9.15.3.4. – Calculation of basic <b>footing width and area</b>
Article 9.15.3.5. – Adjustments to <b>footing width and area</b> for exterior walls
Sentence 9.15.3.8.(1) – <b>Footing</b> thickness
Sentence 9.15.3.9.(1) – <b>Step footing</b> minimum vertical rise and spacing requirements
Sentence 9.15.4.1.(1) – Reference to <b>CAN/ULC-S701</b> for EPS insulation used in ICF systems
Sentence 9.15.4.2.(2) – Minimum <b>foundation</b> wall thickness for ICF wall
Sentence 9.15.4.2.(3) – Required <b>lateral support</b> at top & bottom for ICF foundation wall
Sentence 9.15.4.3.(5) – <b>Lateral support</b> at the <b>top</b> of <b>foundation</b> wall using floor joists or floor system installed according to Article 9.20.17.5.
Sentence 9.15.4.4.(1) – <b>Lateral support</b> at <b>bottom</b> of <b>foundation</b> wall using shear key in footing & floor framing at the top of wall <b>or</b> 15M dowels extending out of the footing @ 1.2 m.
Article 9.15.4.5. and Tables 9.15.4.5.A. to 9.15.4.5.C. – <b>Reinforcement</b> for ICF walls
Article 9.20.17.5. – <b>Framing</b> supported on ledger boards <b>on the side</b> of ICF walls per Sentences 9.20.17.5.(1) to (3) or <b>on top</b> of ICF walls per Sentence 9.20.17.5.(4) anchored in accordance with Article 9.23.6.1.

The table below summarizes requirements related to ICF walls not in contact with the ground (above-grade) to a maximum of two storeys in **building height**. The code defines **building height** (in storeys) as the number of **storeys** contained **between the roof and the floor of the first storey**. The **first storey** is defined as the uppermost storey having its **floor level** not more than 2 m above grade.

Above Grade ICF Wall Construction – Code References
Clause 9.20.1.1.(1)(b) – <b>General requirements</b> for ICF above-grade walls
Article 9.20.17.1. – <b>Thickness</b> of flat ICF walls
Article 9.20.17.2. – <b>Reinforcement</b> for ICF walls
Article 9.20.17.3. – <b>Openings in non-loadbearing</b> ICF walls (see detail D.0.3 – Figure 1)
Article 9.20.17.4. – <b>Openings in loadbearing</b> ICF walls (see detail D.0.3 – Figure 2)
Article 9.20.17.5. – <b>Framing</b> supported on ledger boards <b>on the side</b> of ICF walls per Sentences 9.20.17.5.(1) to (3) or <b>on top</b> of ICF walls per Sentence 9.20.17.5.(4) anchored in accordance with Article 9.23.6.1.
Article 9.20.17.6. – <b>Anchoring of roof framing</b> to the top of ICF walls and attachment of <b>roof framing to top plates</b> in accordance with Table 9.23.3.4
Article 9.20.17.7. – <b>Protection from Precipitation and Damage</b>

The following notes provide additional information related to design and installation of wall construction using the Advantage ICF System:


1. For design conditions beyond the scope of the referenced building code provisions refer to the **Advantage ICF System Design Manual**.
2. Refer to the **Advantage ICF System Installation Manual** for additional information on the construction of ICF walls.
3. 2012 OBC, Division B, Sentence 9.25.3.2. states that sheet and panel-type materials intended to provide the principal resistance to air leakage shall have an air leakage characteristic not greater than 0.02 L/(s•m<sup>2</sup>) at 75 Pa.
4. 2012 OBC, Division B, Article 9.25.5.1. related to properties and position of materials in the building envelope references A-9.25.5.1.(1) in Appendix A. Table A-9.25.5.1.(1) indicates the air leakage characteristic is negligible and water vapour permeance is 23 ng/(Pa•s•m<sup>2</sup>) for 50-mm reinforced concrete.
5. 2012 OBC, Division B, Article 9.25.4.2. related to vapour barrier materials has been revised to add a new Sentence 9.25.4.2.(6) indicating that where insulation functions as the vapour barrier, it shall be sufficiently thick to meet the vapour material requirements.

**NOTE:** Refer to Advantage ICF System Product Information Bulletin 209 for additional information on air barrier and vapour barrier system requirements.


The following detail drawings attached with this bulletin provide additional assistance to identify code requirements for ICF construction:

- **D.0.1 – RESIDENTIAL FOUNDATION WALL PRESCRIPTIVE REQUIREMENT PER 2012 OBC.**
- **D.0.2 – RESIDENTIAL ABOVE-GROUND PRESCRIPTIVE REQUIREMENT PER 2012 OBC.**
- **D.0.3 – RESIDENTIAL OPENINGS REINFORCING REQUIREMENT PER 2012 OBC.**

# ICF FOUNDATION WALLS

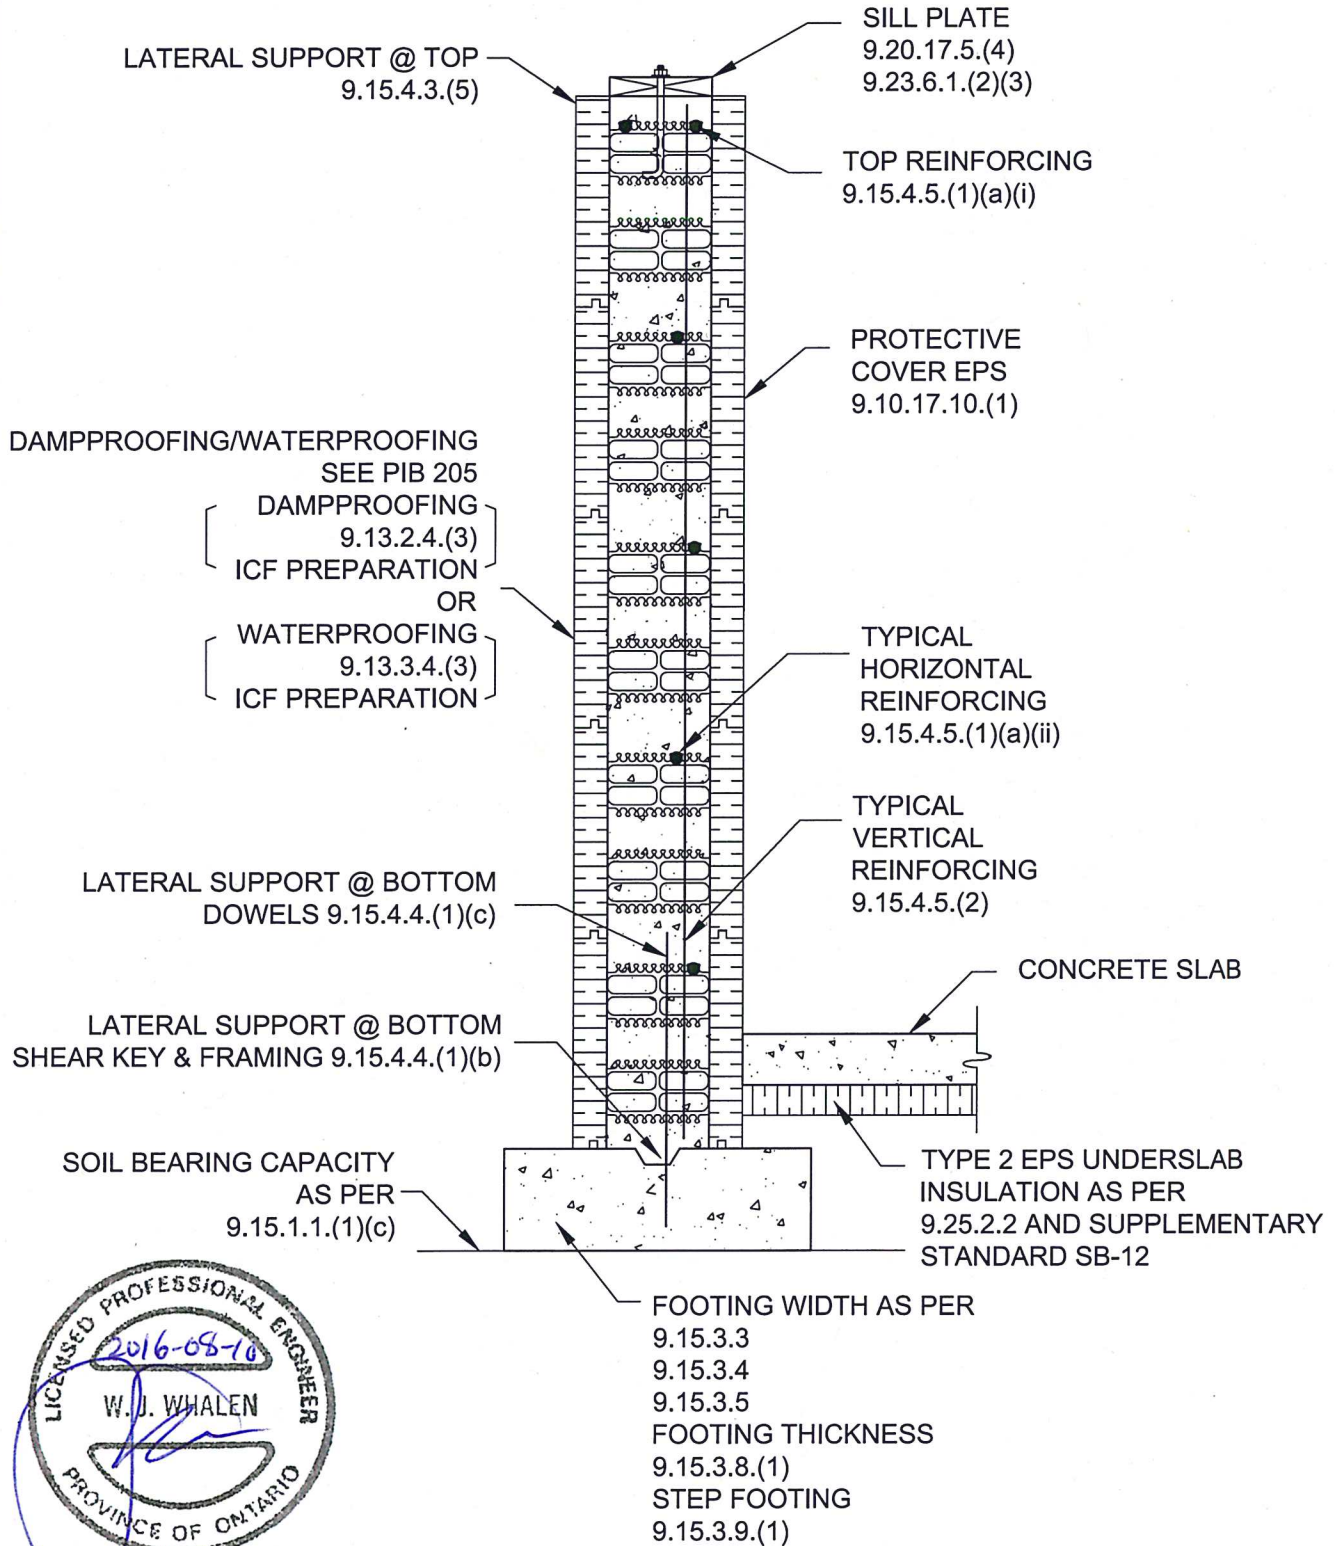

**NOTE: SEE D.0.3 FOR REINFORCING REQUIREMENT FOR OPENINGS**

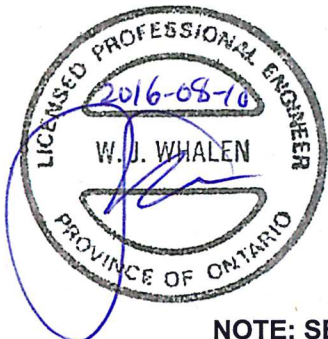



No.	REVISION DESCRIPTION	DATE	BY	CHKD	APPD



PLANT OR PROJECT	PLASTI-FAB LTD
RESIDENTIAL FOUNDATION WALL PRESCRIPTIVE REQUIREMENT PER OBC 2012	

SCALE	NTS
DESIGN	J WHALEN
DATE	DEC. 2013
DRAWN	L XIE
DATE	DEC. 2013
CHECKED	J WHALEN
DATE	DEC. 2013
DRAWING No.	D.0.1
REV.	

## ABOVE-GROUND ICF WALLS

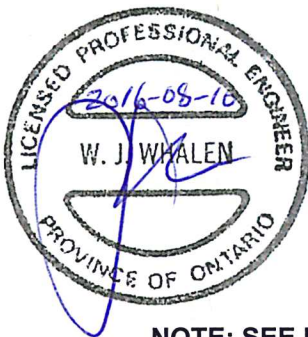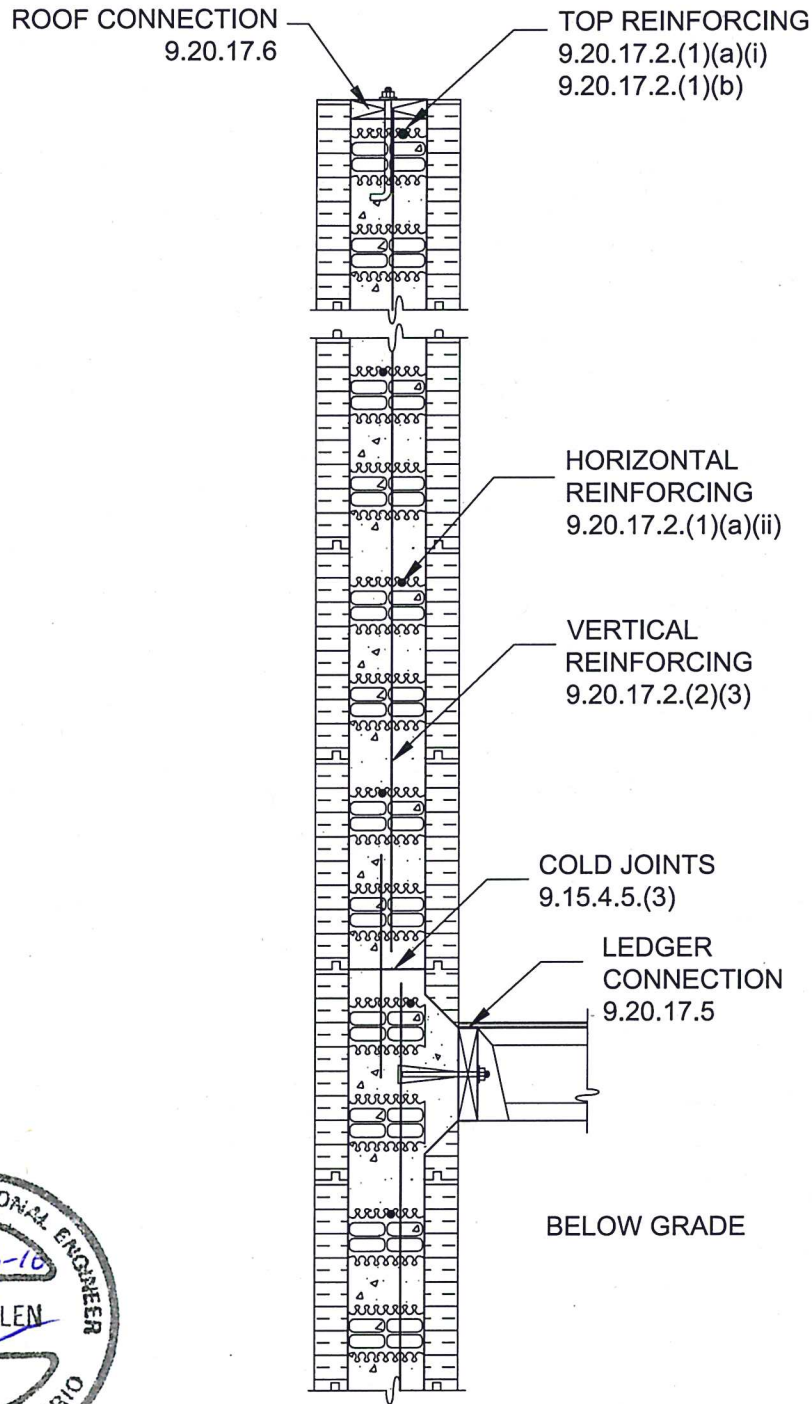

**NOTE: SEE D.0.3 FOR REINFORCING REQUIREMENT FOR OPENINGS**

No.	REVISION DESCRIPTION	DATE	BY	CHKD	APPD



PLANT OR PROJECT	PLASTI-FAB LTD	SCALE	NTS
RESIDENTIAL ABOVE-GROUND PRESCRIPTIVE REQUIREMENT PER OBC 2012	DESIGN	J.WHALEN	DATE
	DRAWN	L.XIE	DATE
	CHECKED	J.WHALEN	DATE
	DRAWING No.	D.0.2	REV.



BELOW GRADE OPENING REINFORCING - SEE 9.15.4.5.(4)

ABOVE GRADE OPENING REINFORCING - SEE 9.20.17.3 AND 9.20.17.4

FIGURE 1 - OPENINGS IN NON-LOADBEARING WALLS



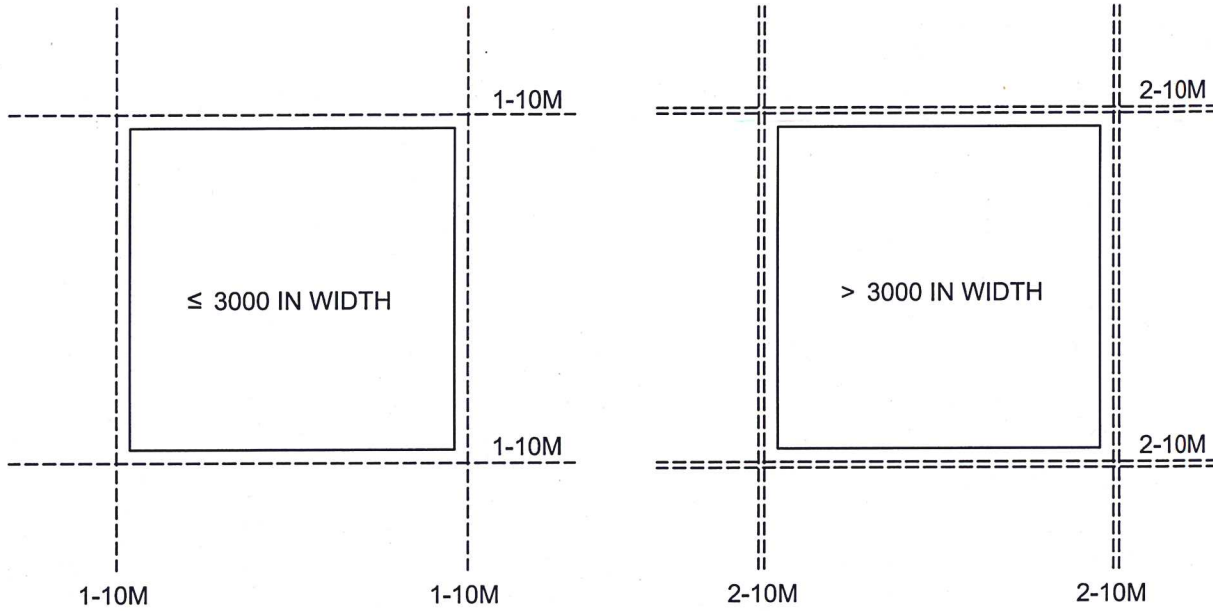


FIGURE 2 - OPENINGS IN LOADBEARING WALLS

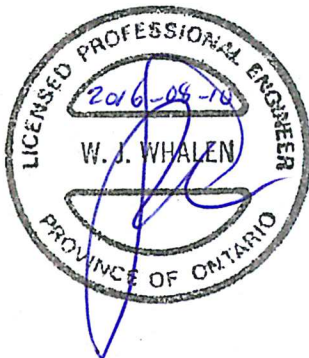

No.	REVISION DESCRIPTION	DATE	BY	CHKD	APPD

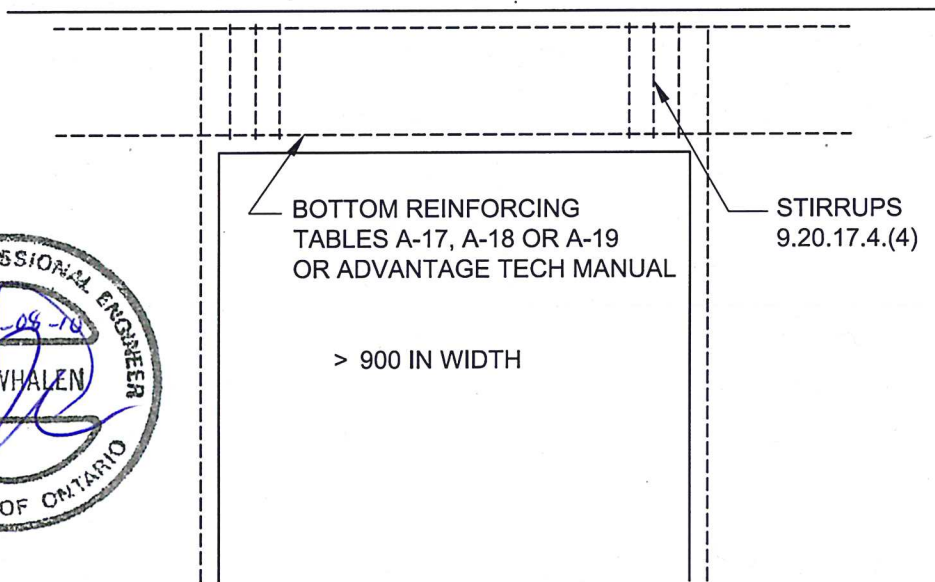

PLANT OR PROJECT: PLASTI-FAB LTD  
 RESIDENTIAL OPENINGS REINFORCING REQUIREMENT PER OBC 2012

SCALE		NTS	
DESIGN	J.WHALEN	DATE	DEC, 2013
DRAWN	L.XIE	DATE	DEC, 2013
CHECKED	J.WHALEN	DATE	DEC, 2013
DRAWING No.	D.0.3		REV.